


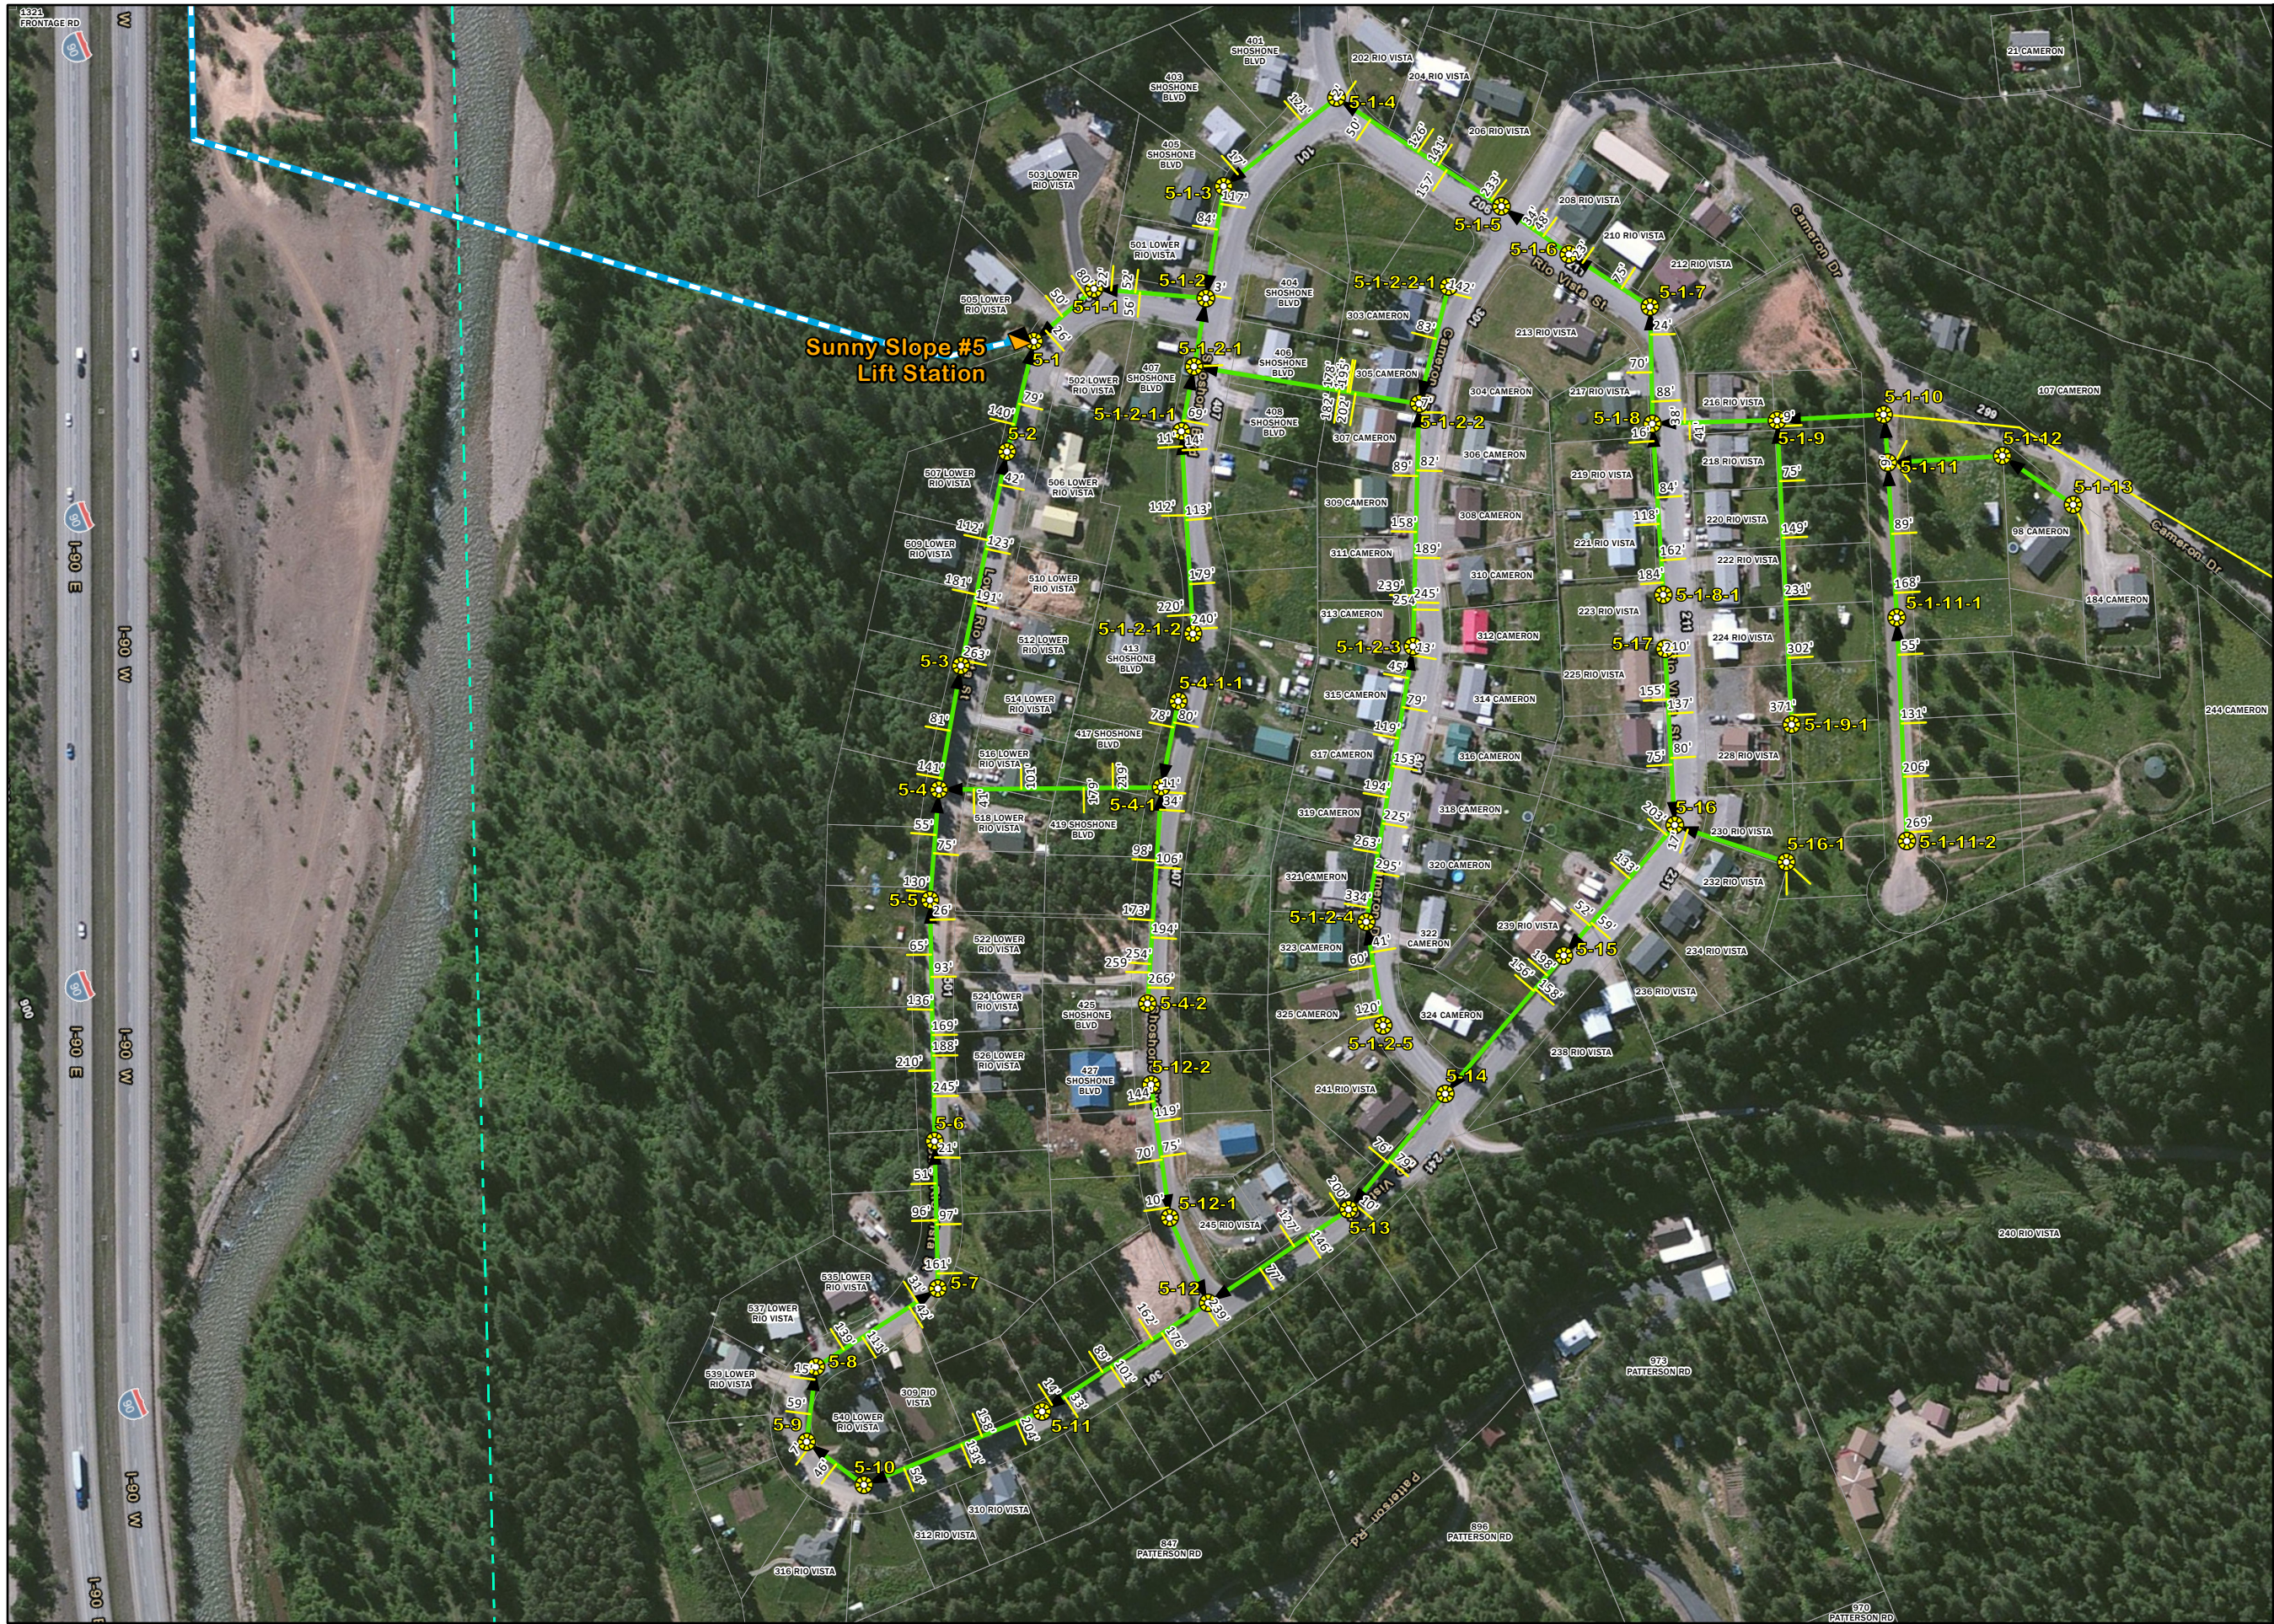

South Fork Sewer District

Sunny Slope

0 100 200 Feet

Legend

- Lift Stations
- Manhole
- Cleanout
- Valve
- Non-district Manhole
- Septic Tanks
- Town Boundaries
- Service Connections
- Non-district Lines
- Effluent Lines

Pressure Lines

- 2 inch
- 4 inch
- 10 inch
- Unknown size

Gravity Lines

- 4 inch
- 6 inch
- 8 inch
- 10 inch
- 12 inch
- 15 inch
- 18 inch
- 21 inch
- 24 inch
- 30 inch
- Unknown size

PAGE 64 OF 81

OTHER J-U-B COMPANIES